




11+240.000

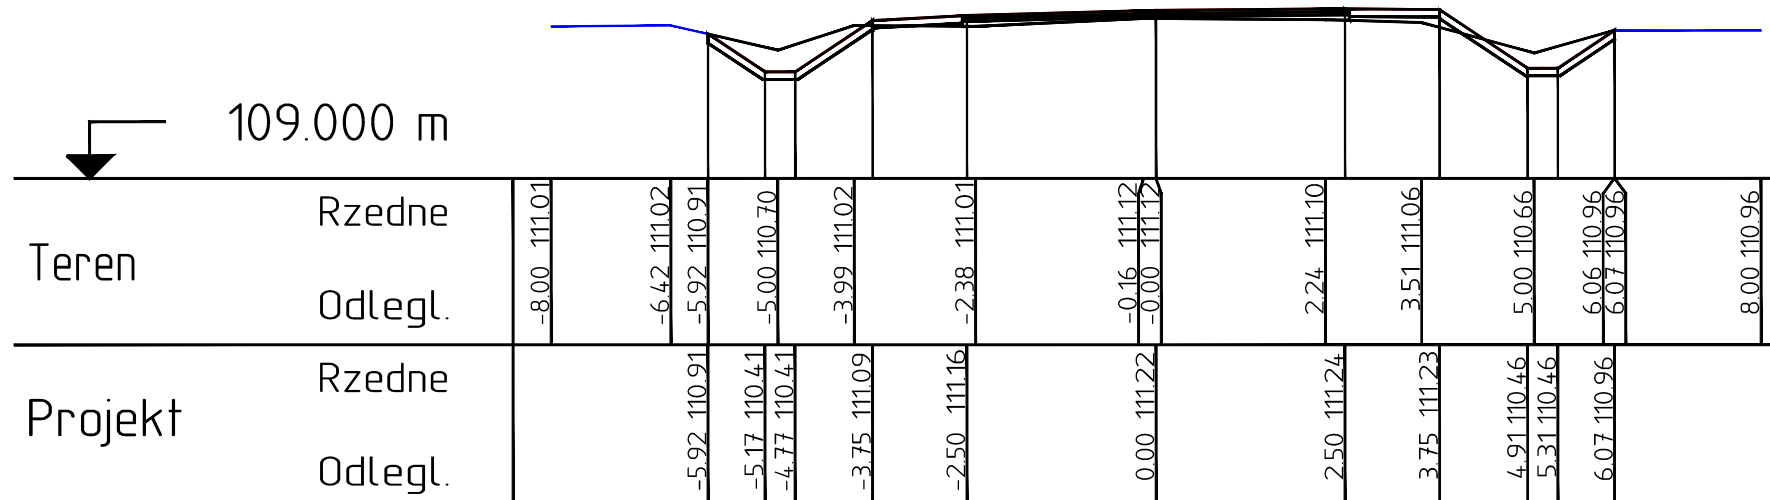


11+252.634

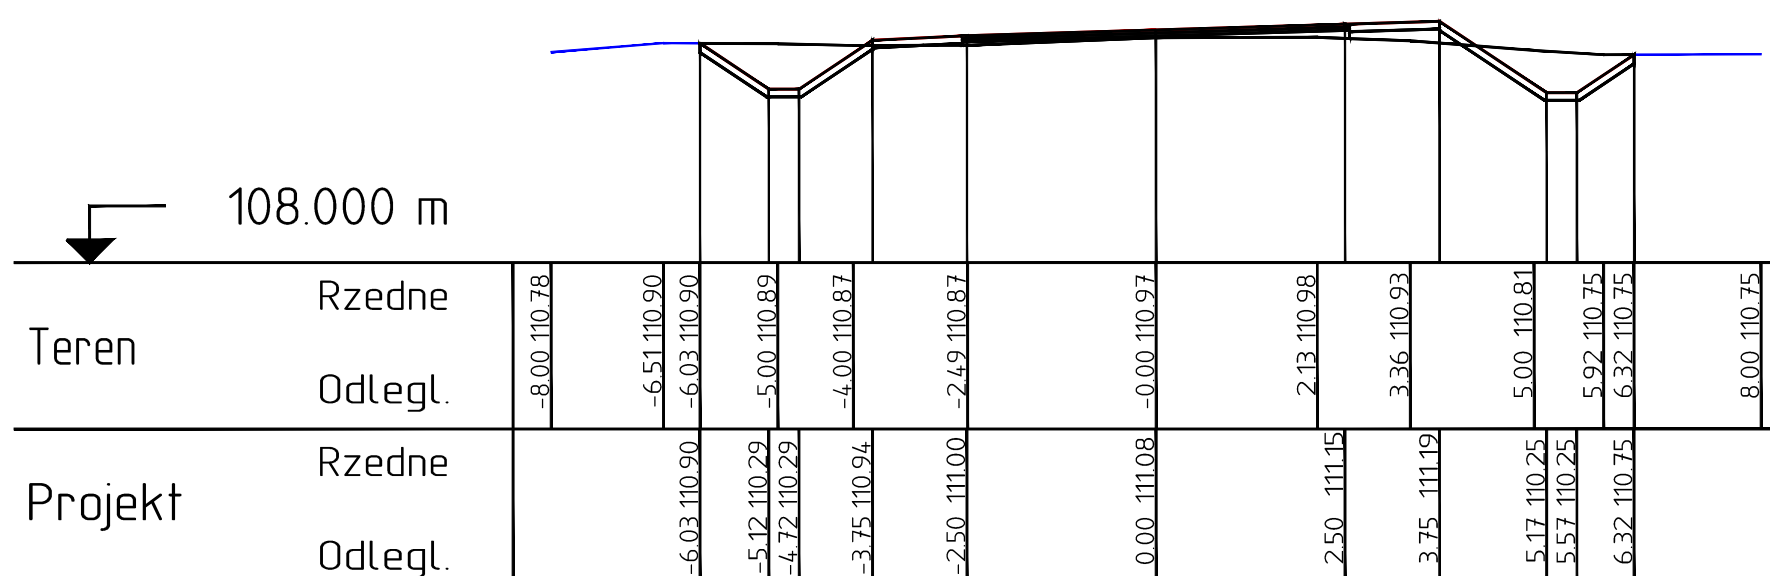


11+260.000

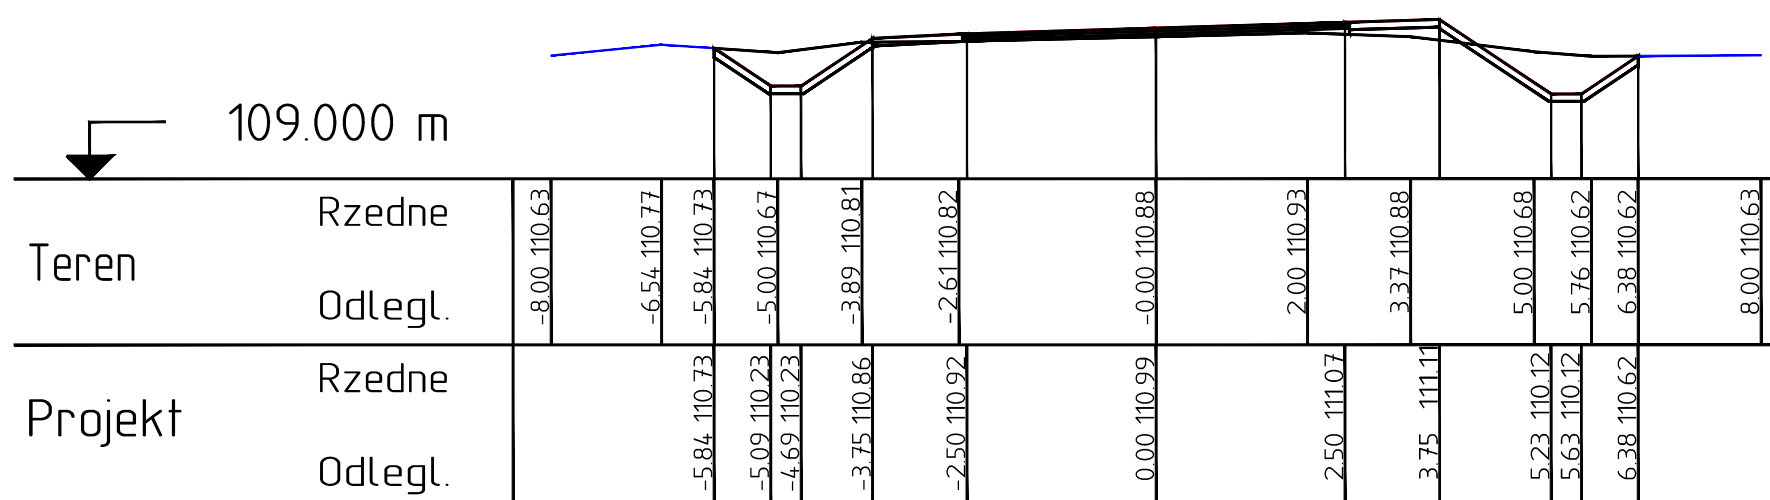


11+280.000

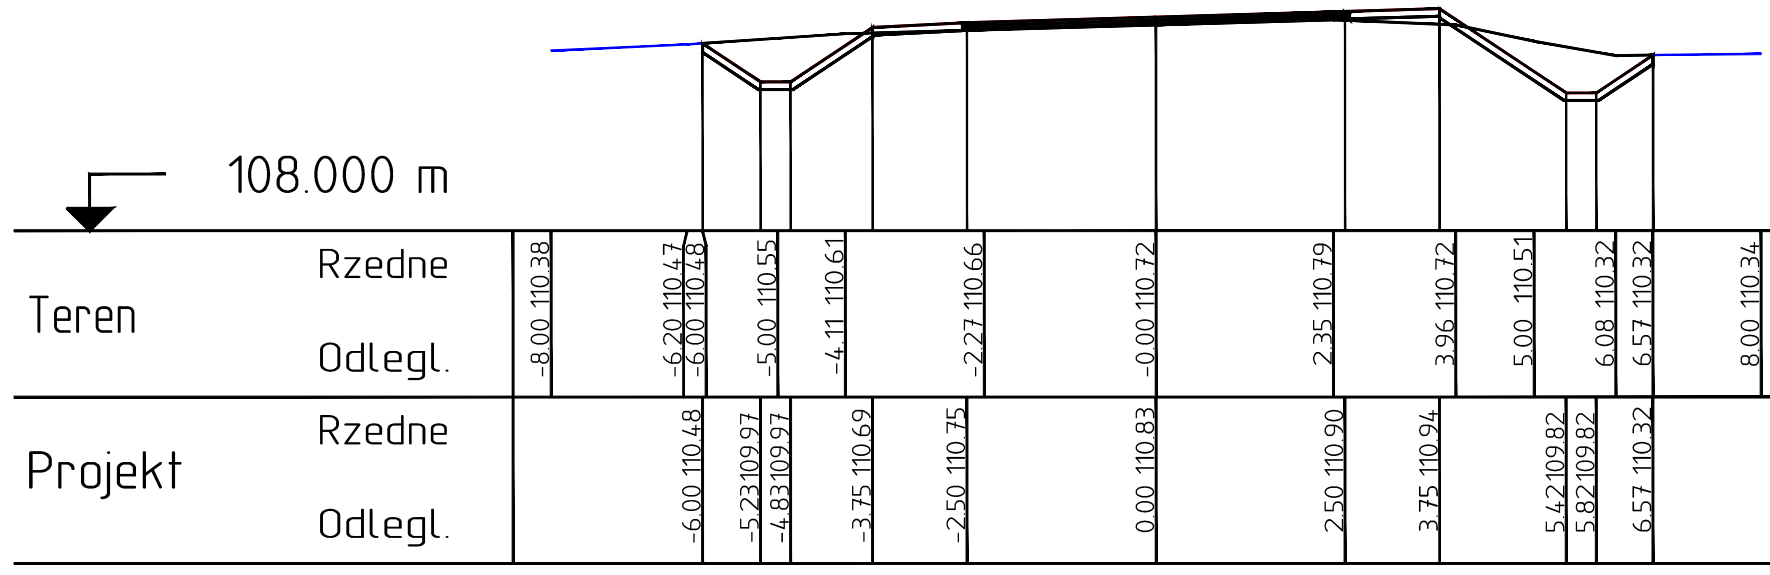


11+300.000

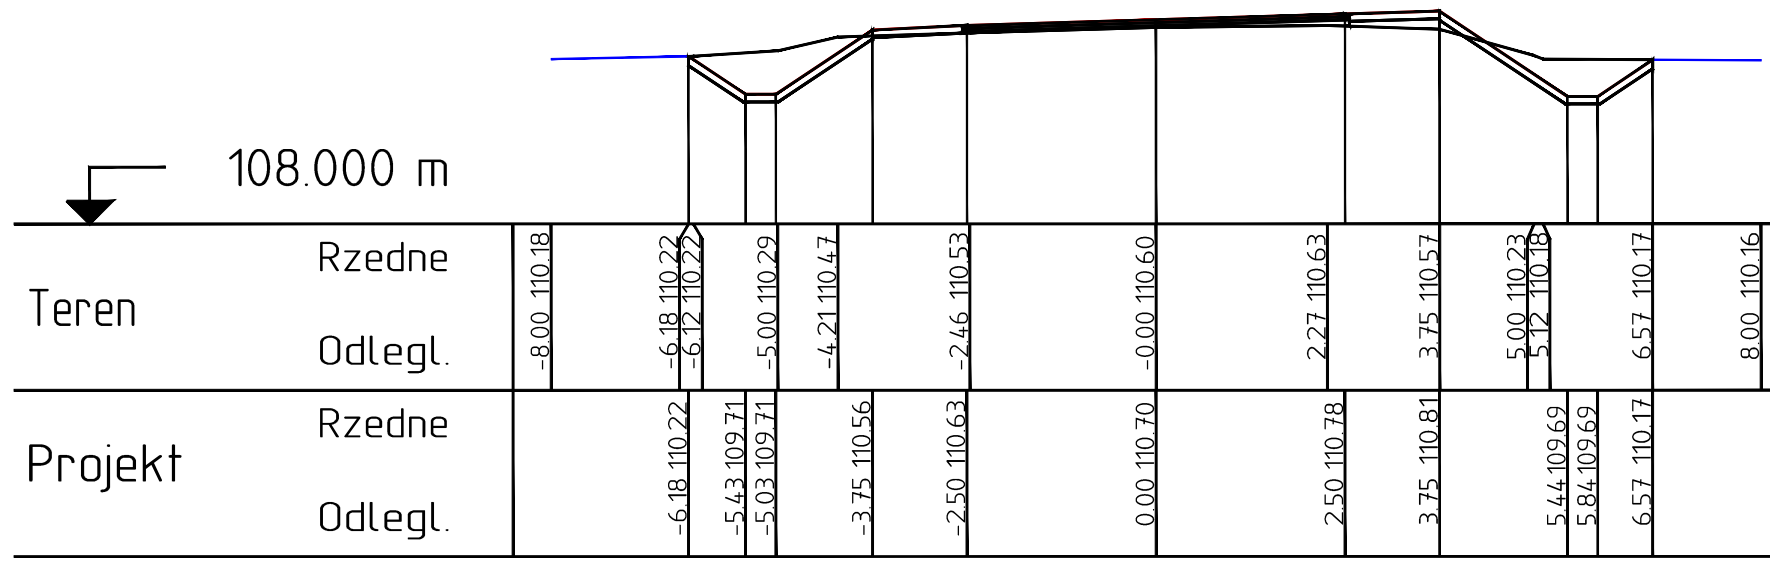

11+320.000

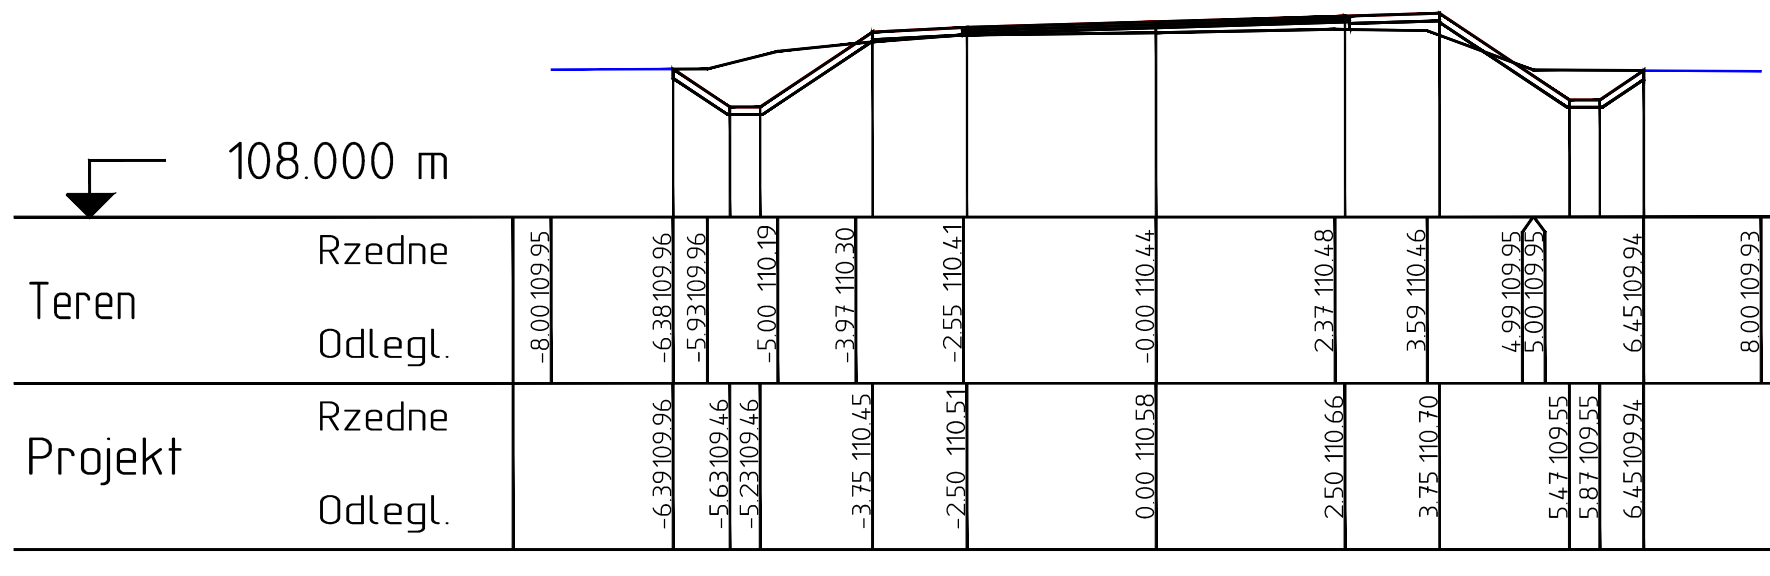

11+340.000

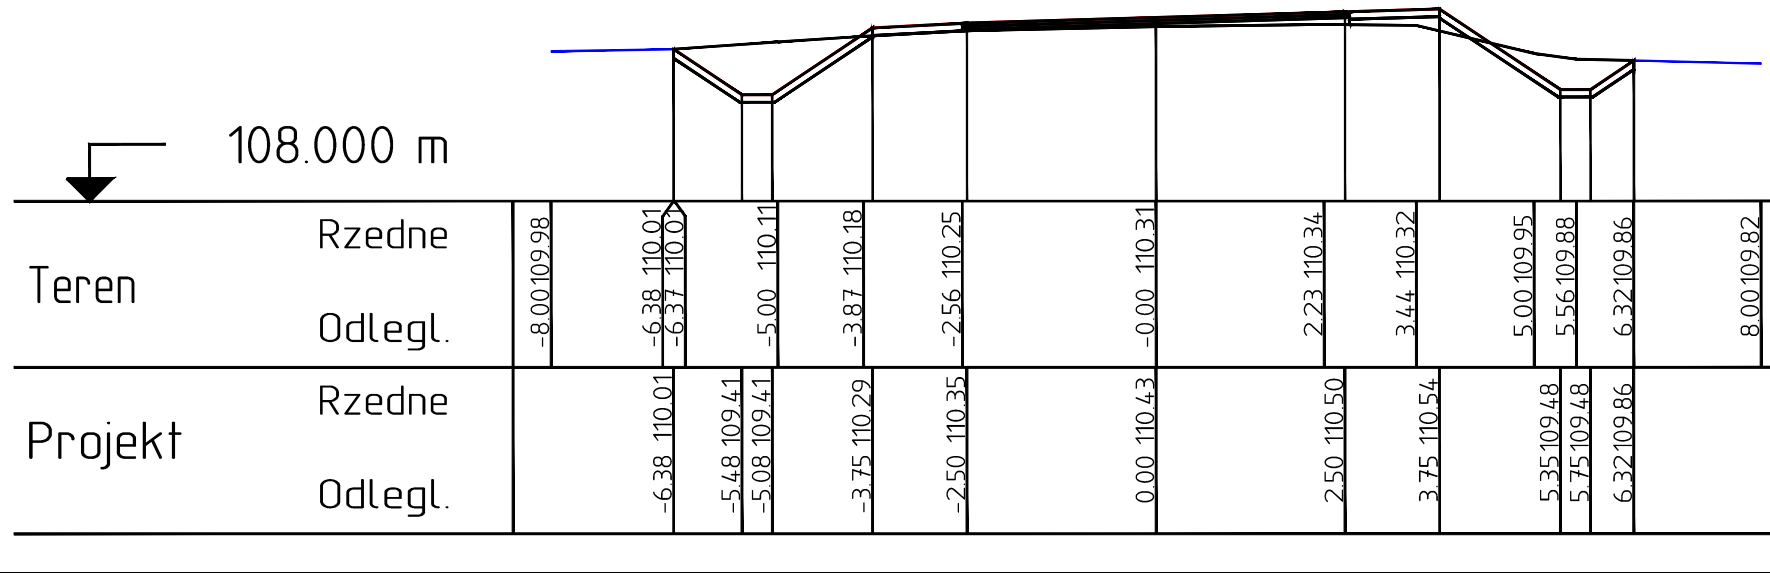

STADIUM	PROJEKT BUDOWLANY			
VI W R Y S U N I U	PRZEKROJE POPRZECZNE			
OBJEKT BUDOWLANY	DROGA POWIATOWA NR 3404W TRZEPOMO - KLUSEK ODCINEK OD KM 10+626,00 DO KM 13+695,58			
ZAMIERZENIE BUDOWLANE	PRZEBUDOWA DROGI POWIATOWEJ NR 3404W TRZEPOMO - KLUSEK OD KM 10+626,00 DO KM 13+695,58			
JEDNOSTKA PROJEKTOWA	WILECH Spółka Cywilna 28 622 Elgęł c p o y w o d c i n e l y c 7			
INWESTOR	ZARZĄD DRÓG POWIATOWYCH W PULTUSKU 06-100 Rybakiu d f o c i c 4 2			
