




16+030.000

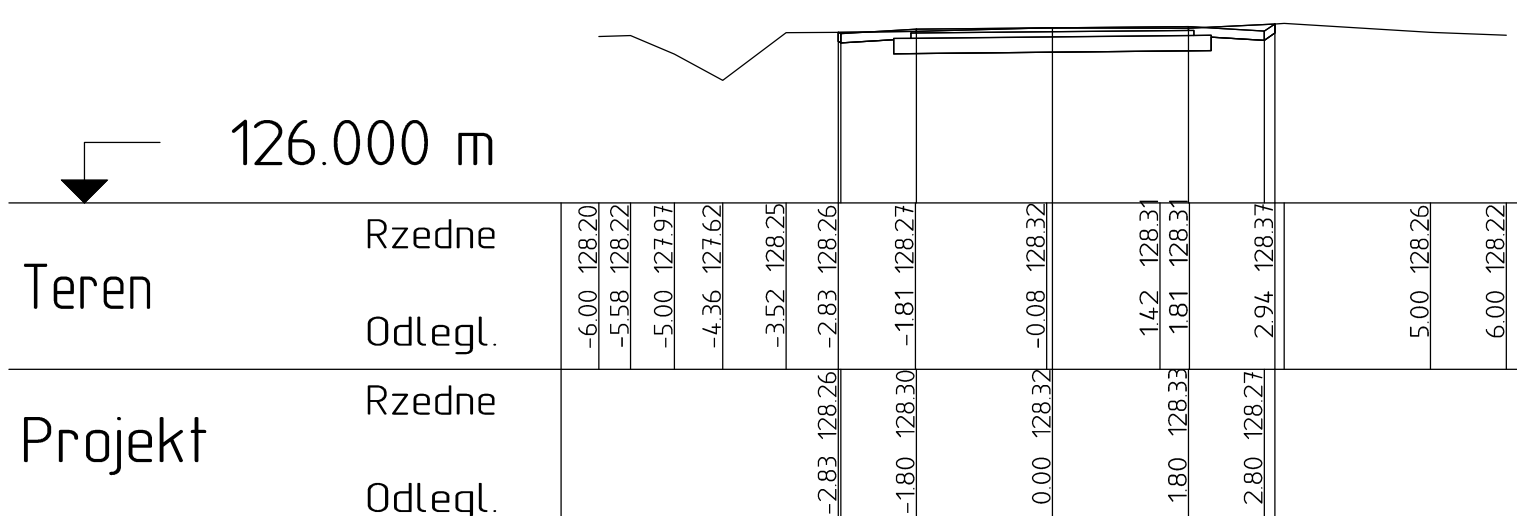


16+060.000

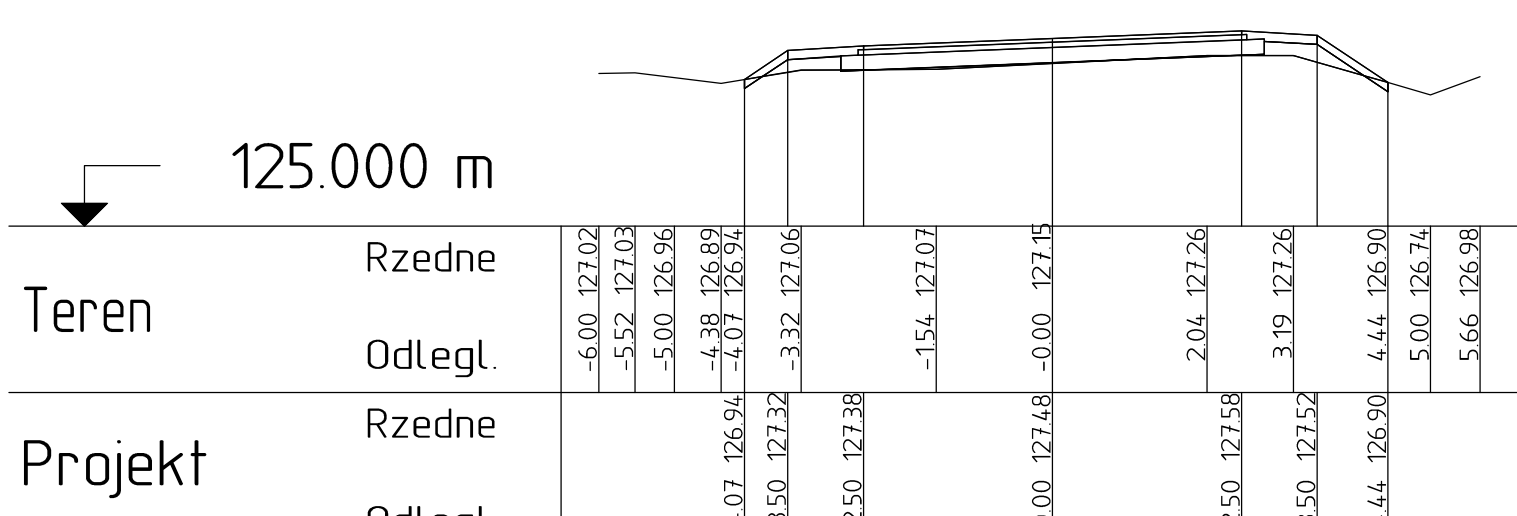


16+100.000

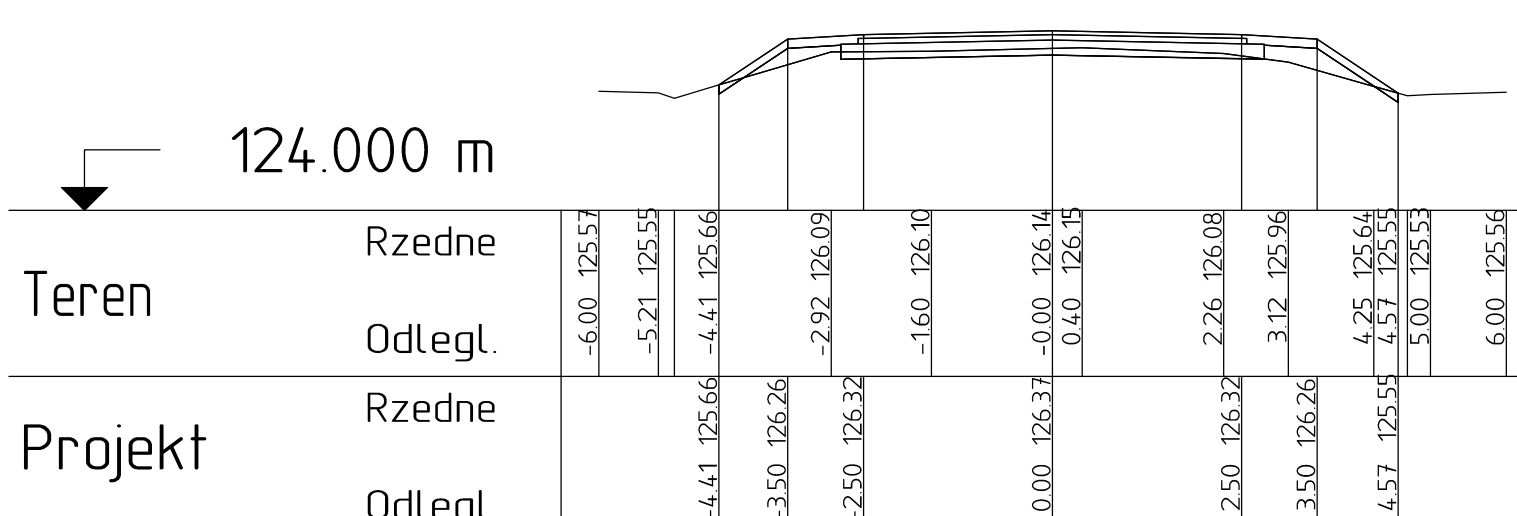


16+140.000

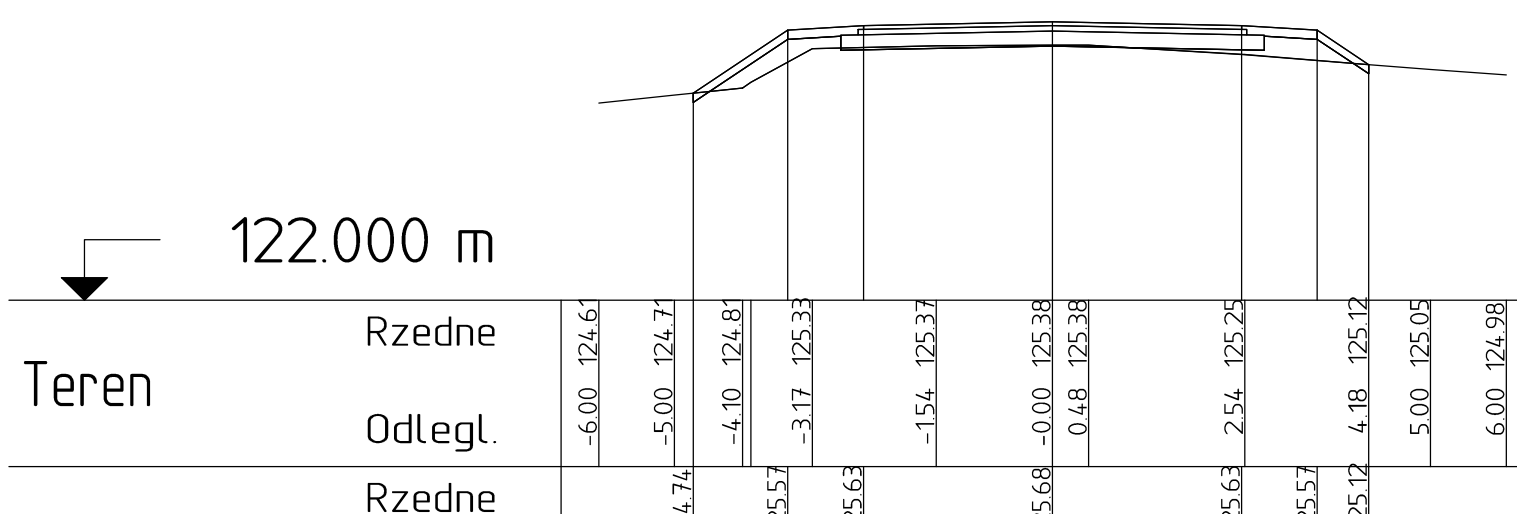


16+160.000

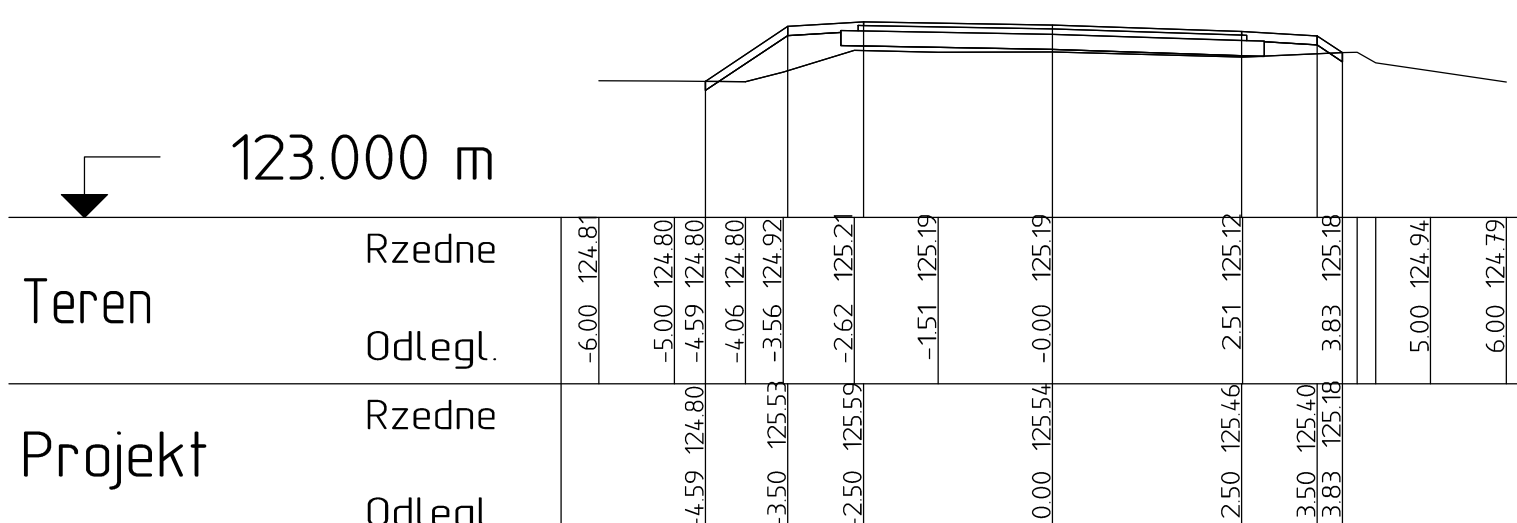


16+200.000

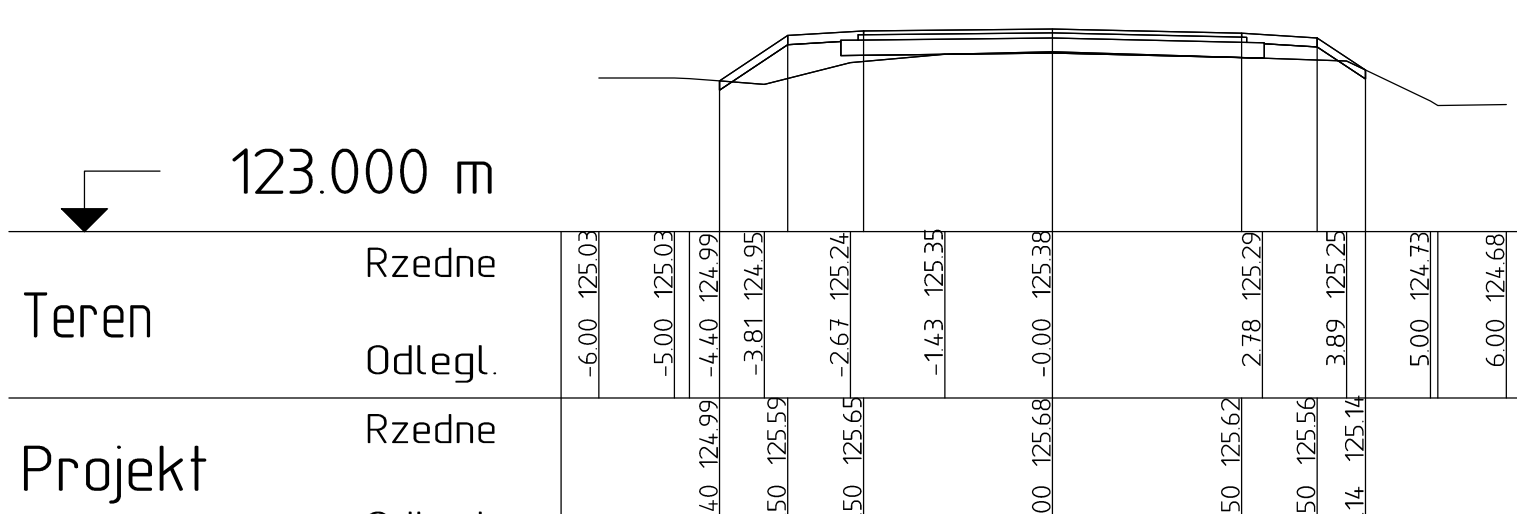

16+240.000

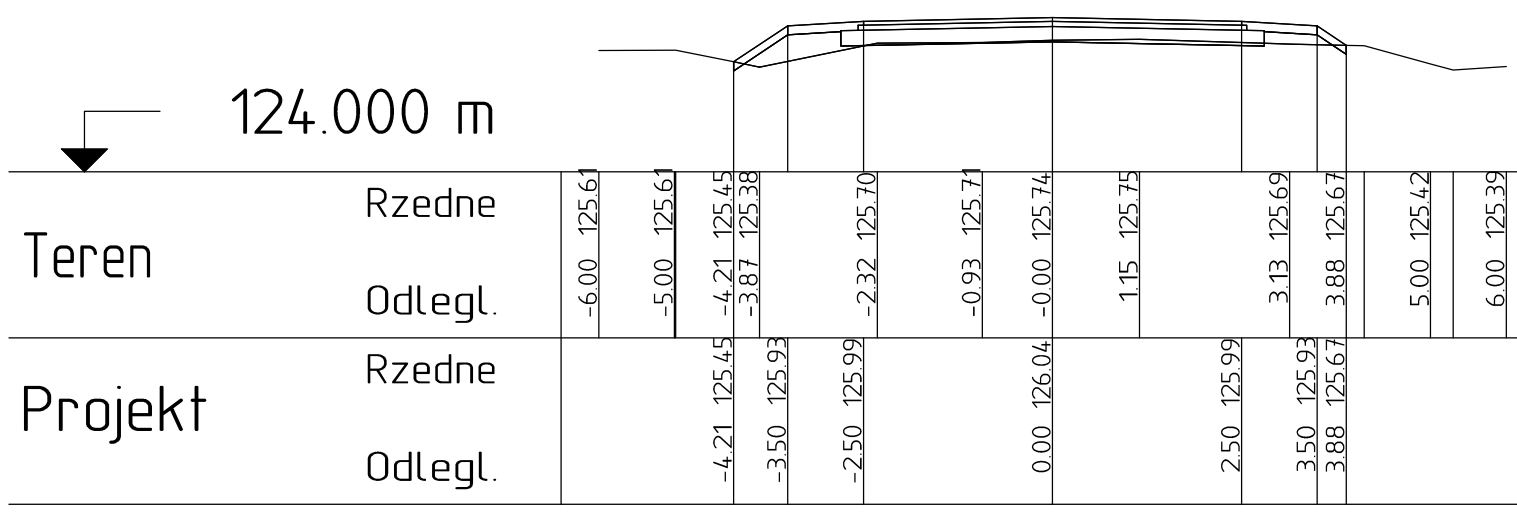

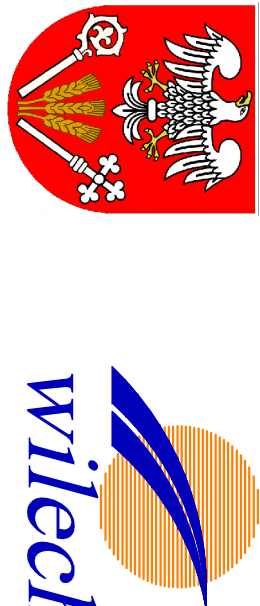INWESTOR	ZARZĄD DRÓG POWIATOWYCH W PULTUSKU 06-100 PskamuntdSO c/o 42		
			
JEDNOSTKA PROJEKTOWA	WILCH Spółka Cywilna 28 622 Elęgiel c.p.y. w/dC/nelęgiel.c/7		
OBIEKT BUDOWLANY	DROGA POWIATOWA NR 2423W ODCINEK OD KM 16+030 DO KM 20+079		
	PRZEKROJE POPRZECZNE		
VI WZ RYSUNKU	PRZEKROJE POPRZECZNE		
STADIUM	PROJEKT BUDOWLANY		
Nr rys. 5/1	skala: 1:100	data: 2013r.	
